


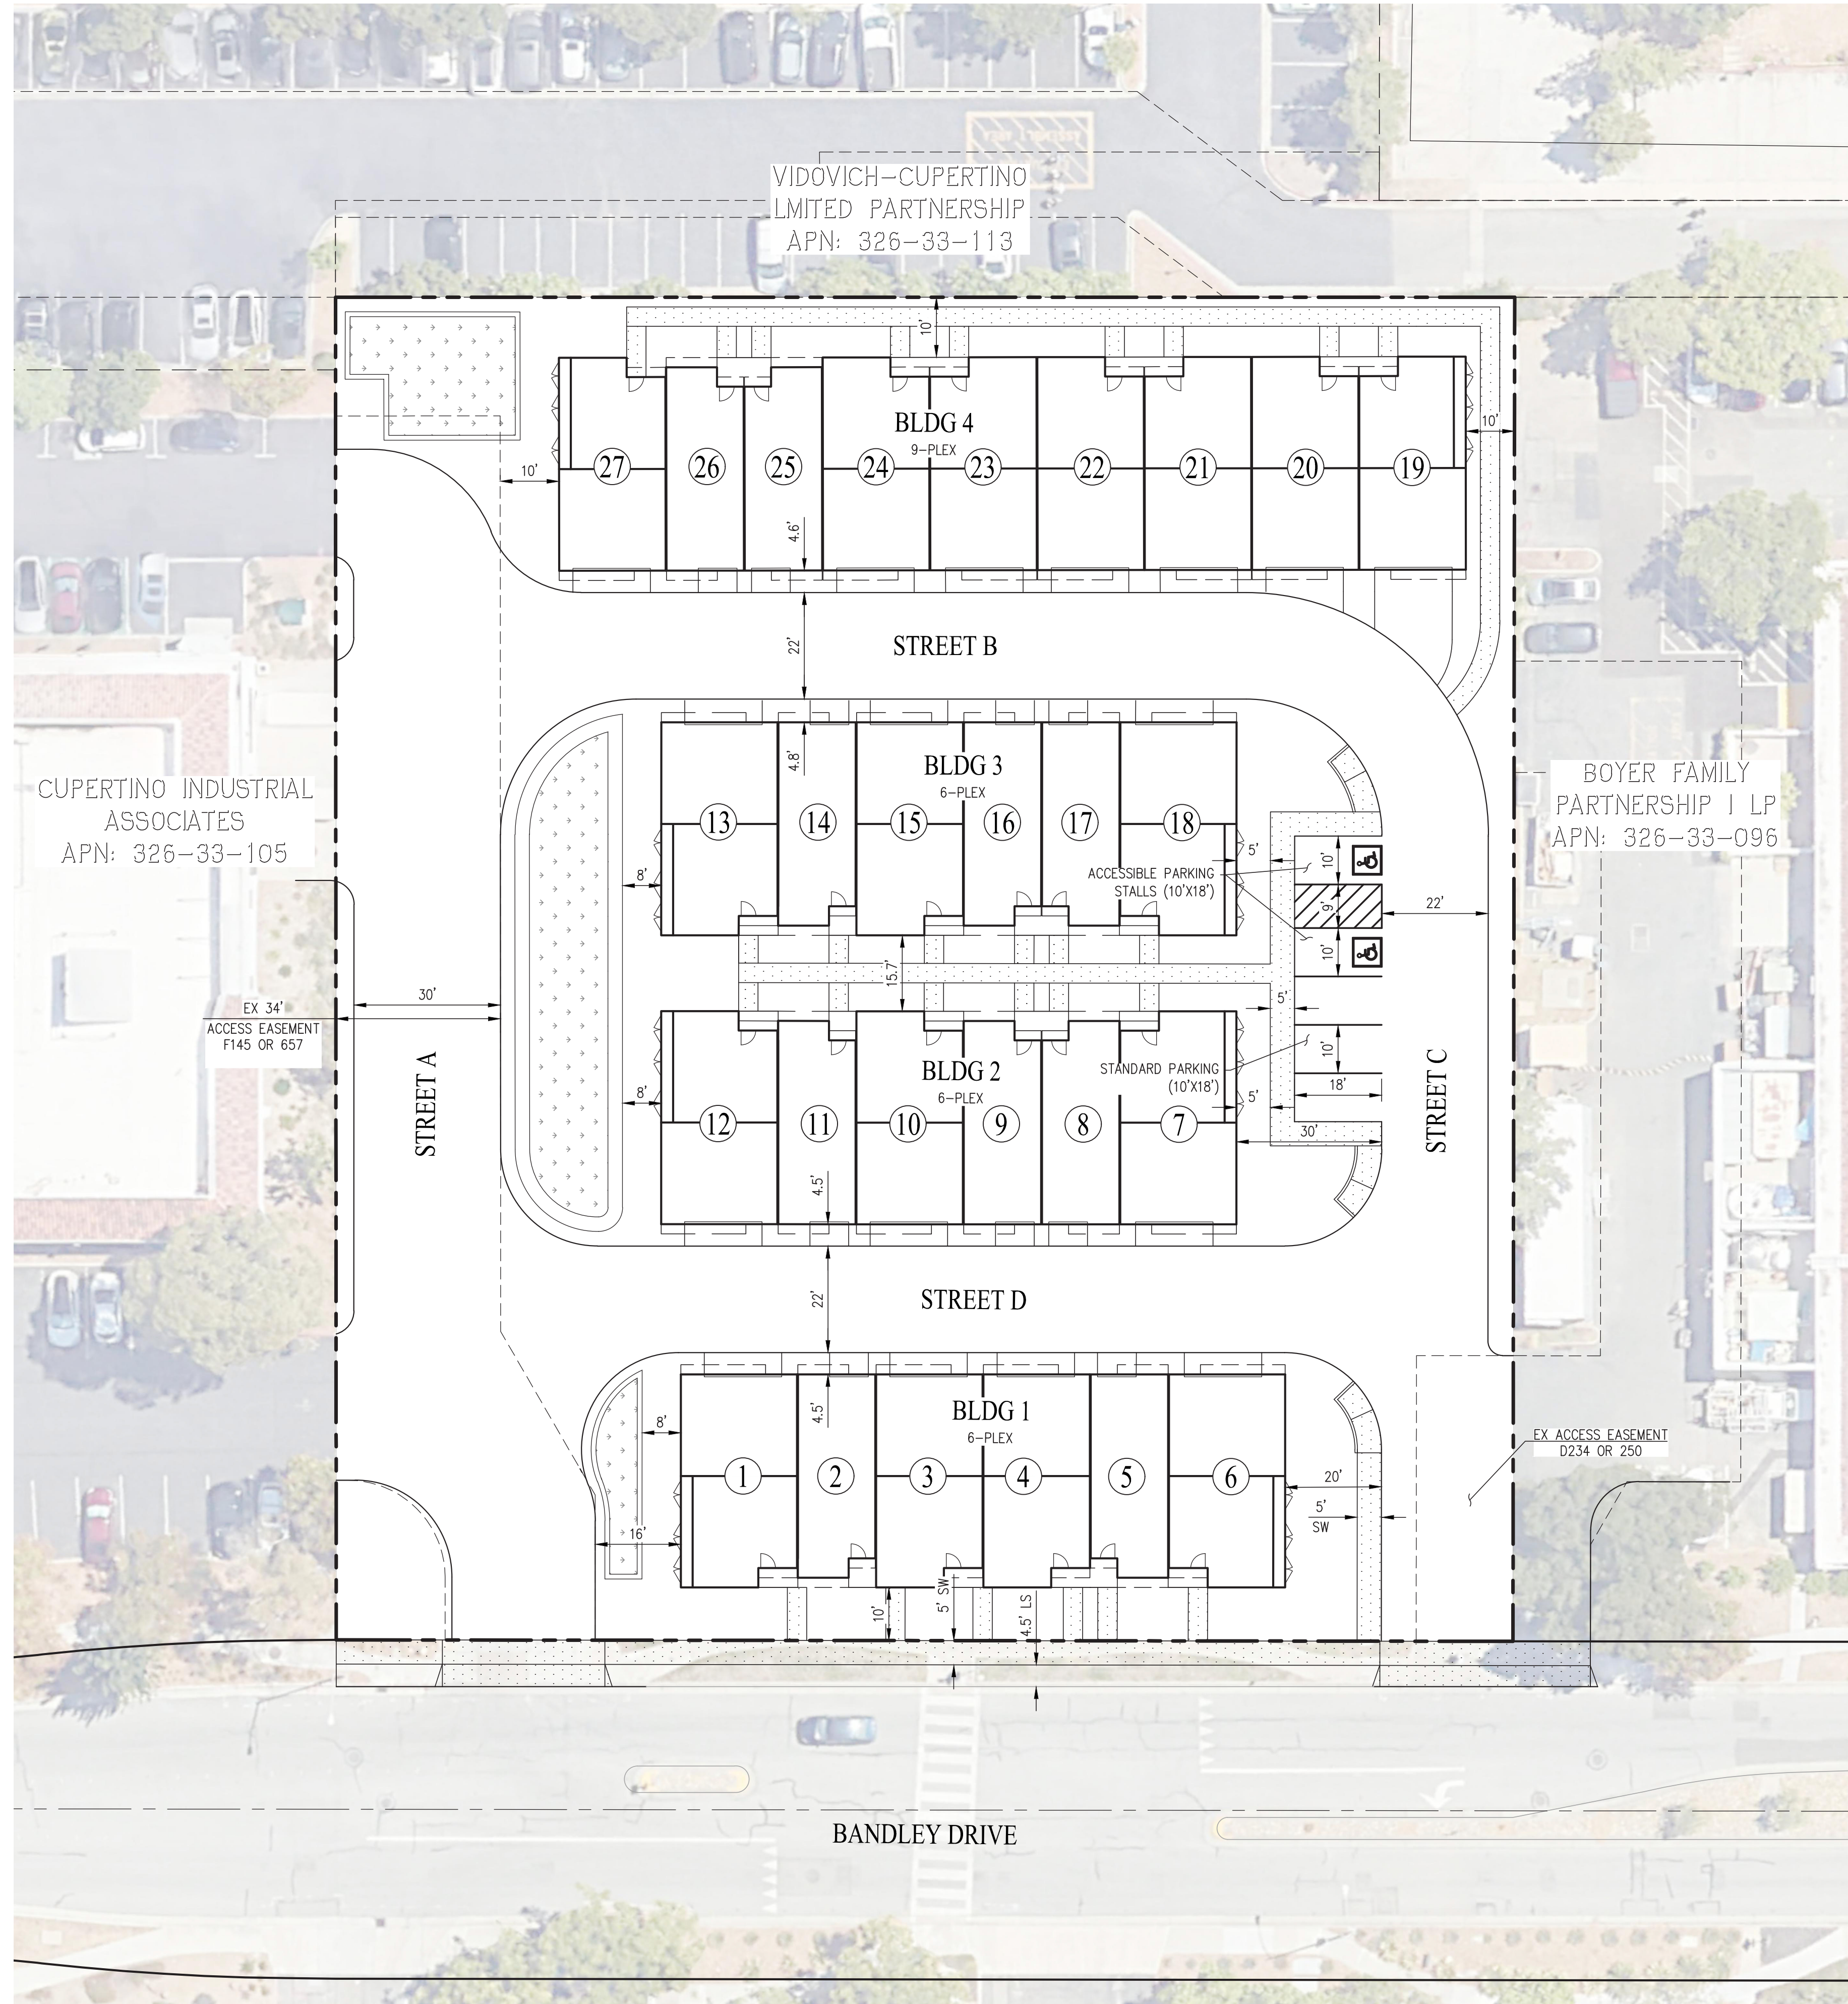



LEGEND:

---	PROPOSED PROPERTY LINE
---	ADJACENT PROPERTY LINE
---	EXISTING EASEMENT LINE
---	RIGHT OF WAY LINE
---	FACE OF CURB
EX	EXISTING
LS	LANDSCAPE
R/W	RIGHT OF WAY
SW	SIDEWALK
---	BIORETENTION

PRELIMINARY
SITE PLAN - 27 UNITS
10268 BANDLEY DRIVE

CITY OF CUPERTINO SANTA CLARA COUNTY CALIFORNIA
SCALE: 1" = 20' DATE: JULY 2025

C1

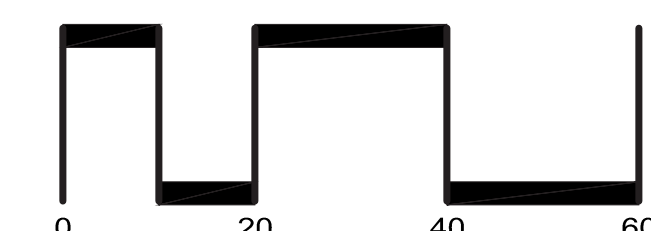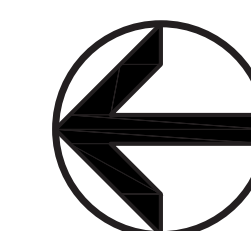

SAN RAMON • (925) 866-0322
ROSEVILLE • (916) 788-4456
WWW.CBANDG.COM
CIVIL ENGINEERS • SURVEYORS • PLANNERS