


DISCLAIMER: TS CIVIL ENGINEERING, INC. ONLY ACKNOWLEDGES ORIGINAL SIGNED AND STAMPED PLANS AND DRAWINGS. NO RESPONSIBILITY OR LIABILITY IS EXPRESSED OR IMPLIED FOR ELECTRONIC DATA AND/OR REPRODUCED PLANS AND DRAWINGS.

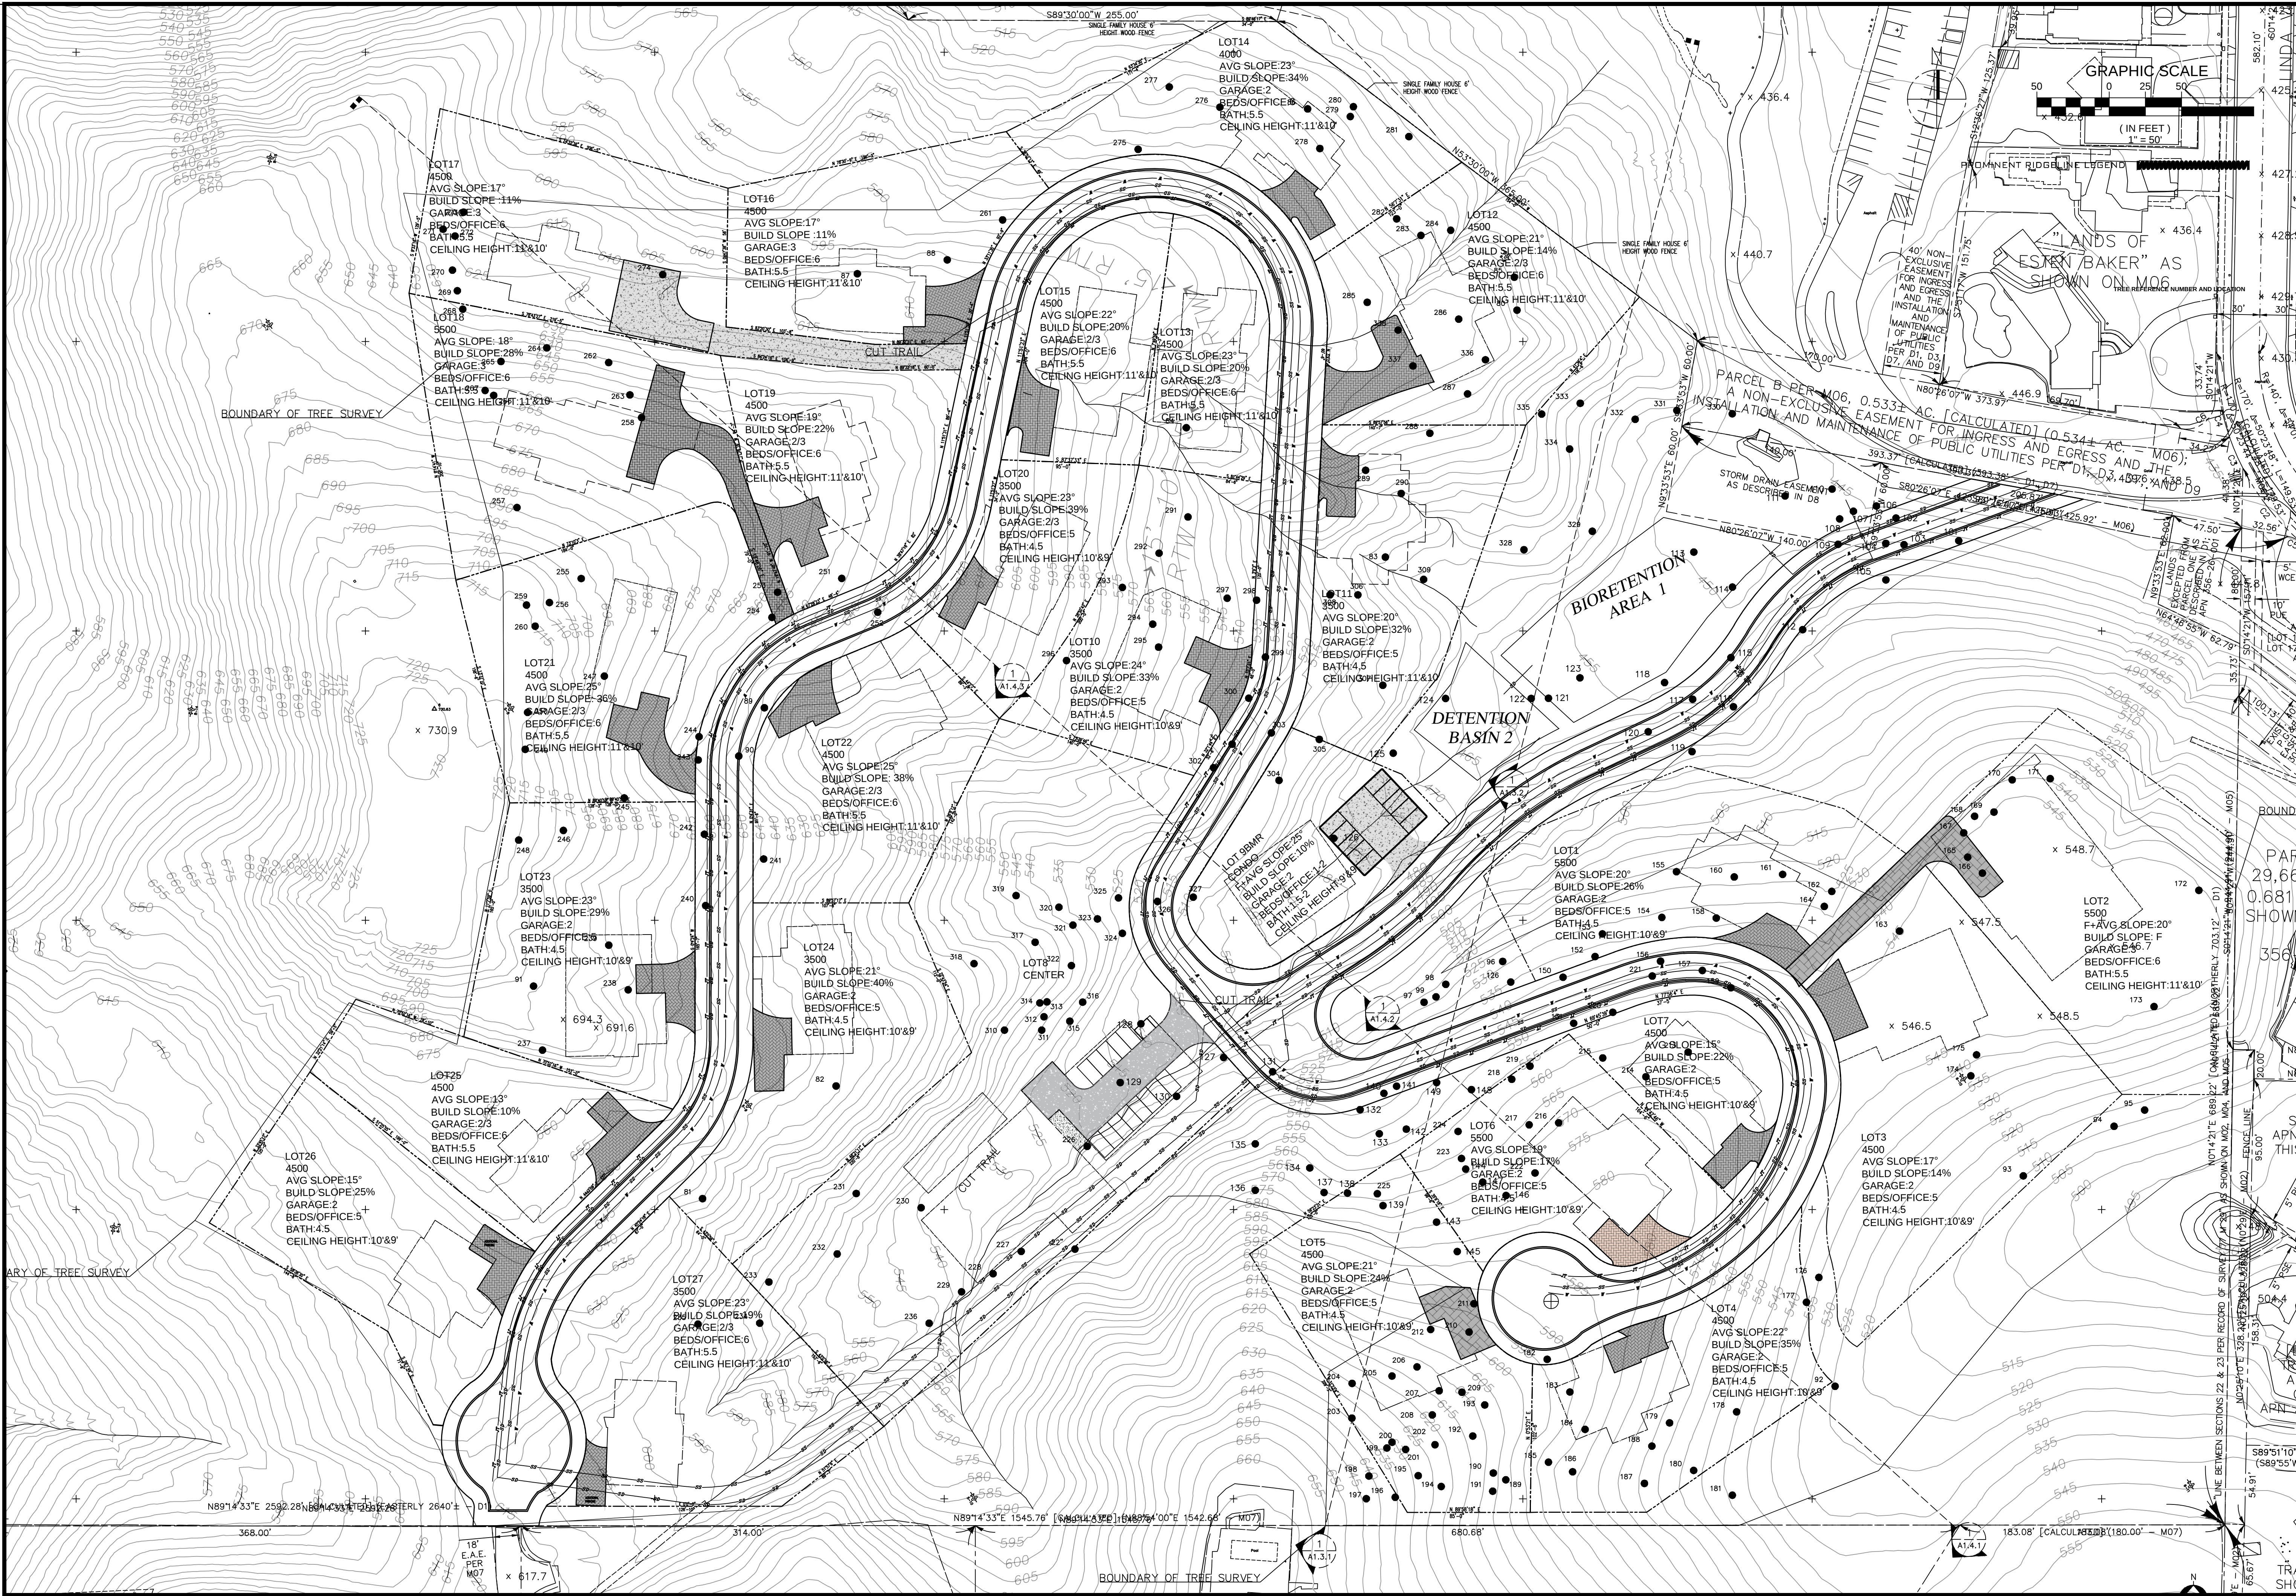

SC DESIGN GROUP
20370 town center in suit 139
cupertino ca 95014
408-865-0577

SITE MAP

LINDA VISTA DRIVE
CUPERTINO CA
APN 356-27-026, 356-05-007,
356-05-008

NO.	BY	REVISIONS	DATE
6			
5			
4			
3			
2			
1			

DATE: 12-09-24
SCALE: 1"=50'
DRAWN BY:
SURVEYED BY:
PROJ ENGR:
CHECK BY:
SHEET NO.

A1.0

JOB NO.
17-203