


# CONCEPT PLAN

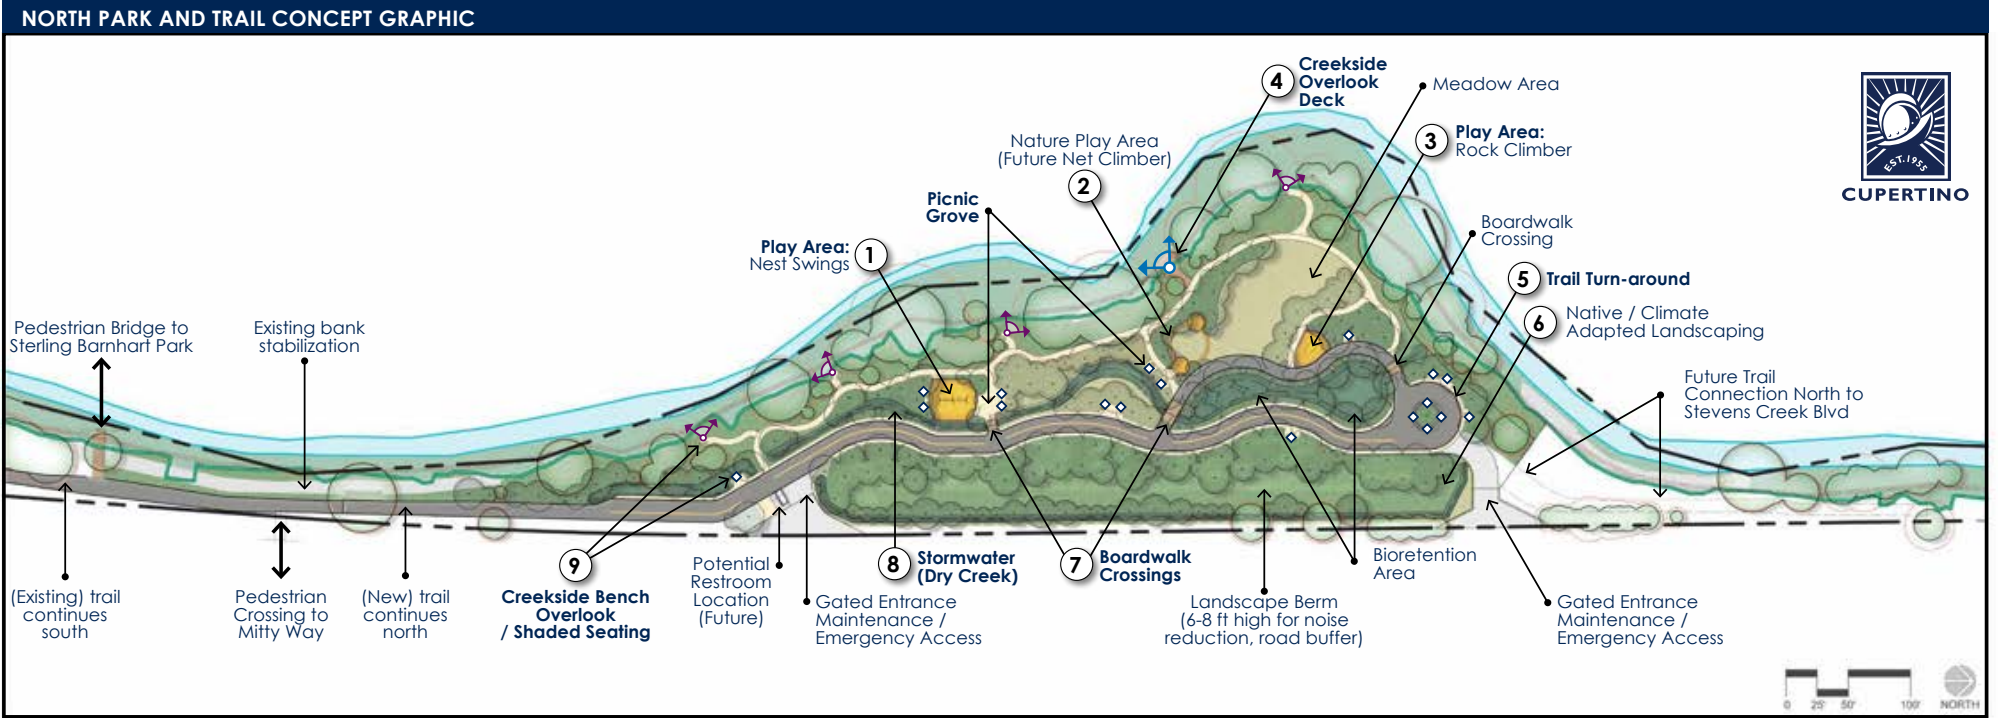

CONCEPT LEGEND		
	Park Boundary	
	Saratoga Creek (OHWM)	
	Top of Bank	
<b>Existing Vegetation:</b>		
	Riparian Zone	
	Tree Canopy (Existing)	
	Tree Root Protection Zone	
<b>New Vegetation:</b>		
	Trees (Proposed)	
	Stormwater Areas	
	Native/Climate Adapted Planting	
	Open Meadow Space	
<b>Circulation:</b>		
	Paved Multi-use Path	
	Walking Path	
	Maintenance/Emergency Access	
<b>Recreation Features:</b>		
	Play Area	
	Creekside Deck Overlook	
	Creekside Bench Overlook	
	Shaded Seating / Picnic Table	
<b>Inspiration Images:</b>		
	See image collage	